



PERSPECTIVE - BASE BUILDING

LEWIS & CLARK EXPLORATORY CENTER OF VIRGINIA
MATHERS CONSTRUCTION TEAM | HAYS + EWING DESIGN STUDIO | SOPHIE JOHNSTON LANDSCAPE ARCHITECT



PERSPECTIVE - DONOR OPPORTUNITIES

LEWIS & CLARK EXPLORATORY CENTER OF VIRGINIA
MATHERS CONSTRUCTION TEAM | HAYS + EWING DESIGN STUDIO | SOPHIE JOHNSTON LANDSCAPE ARCHITECT




PERSPECTIVE LOOKING NORTH-WEST

LEWIS & CLARK EXPLORATORY CENTER OF VIRGINIA
MATHERS CONSTRUCTION TEAM | HAYS + EWING DESIGN STUDIO | SOPHIE JOHNSTON LANDSCAPE ARCHITECT





PERSPECTIVE SHOWING PHASE II

LEWIS & CLARK EXPLORATORY CENTER OF VIRGINIA
MATHERS CONSTRUCTION TEAM | HAYS + EWING DESIGN STUDIO | SOPHIE JOHNSTON LANDSCAPE ARCHITECT

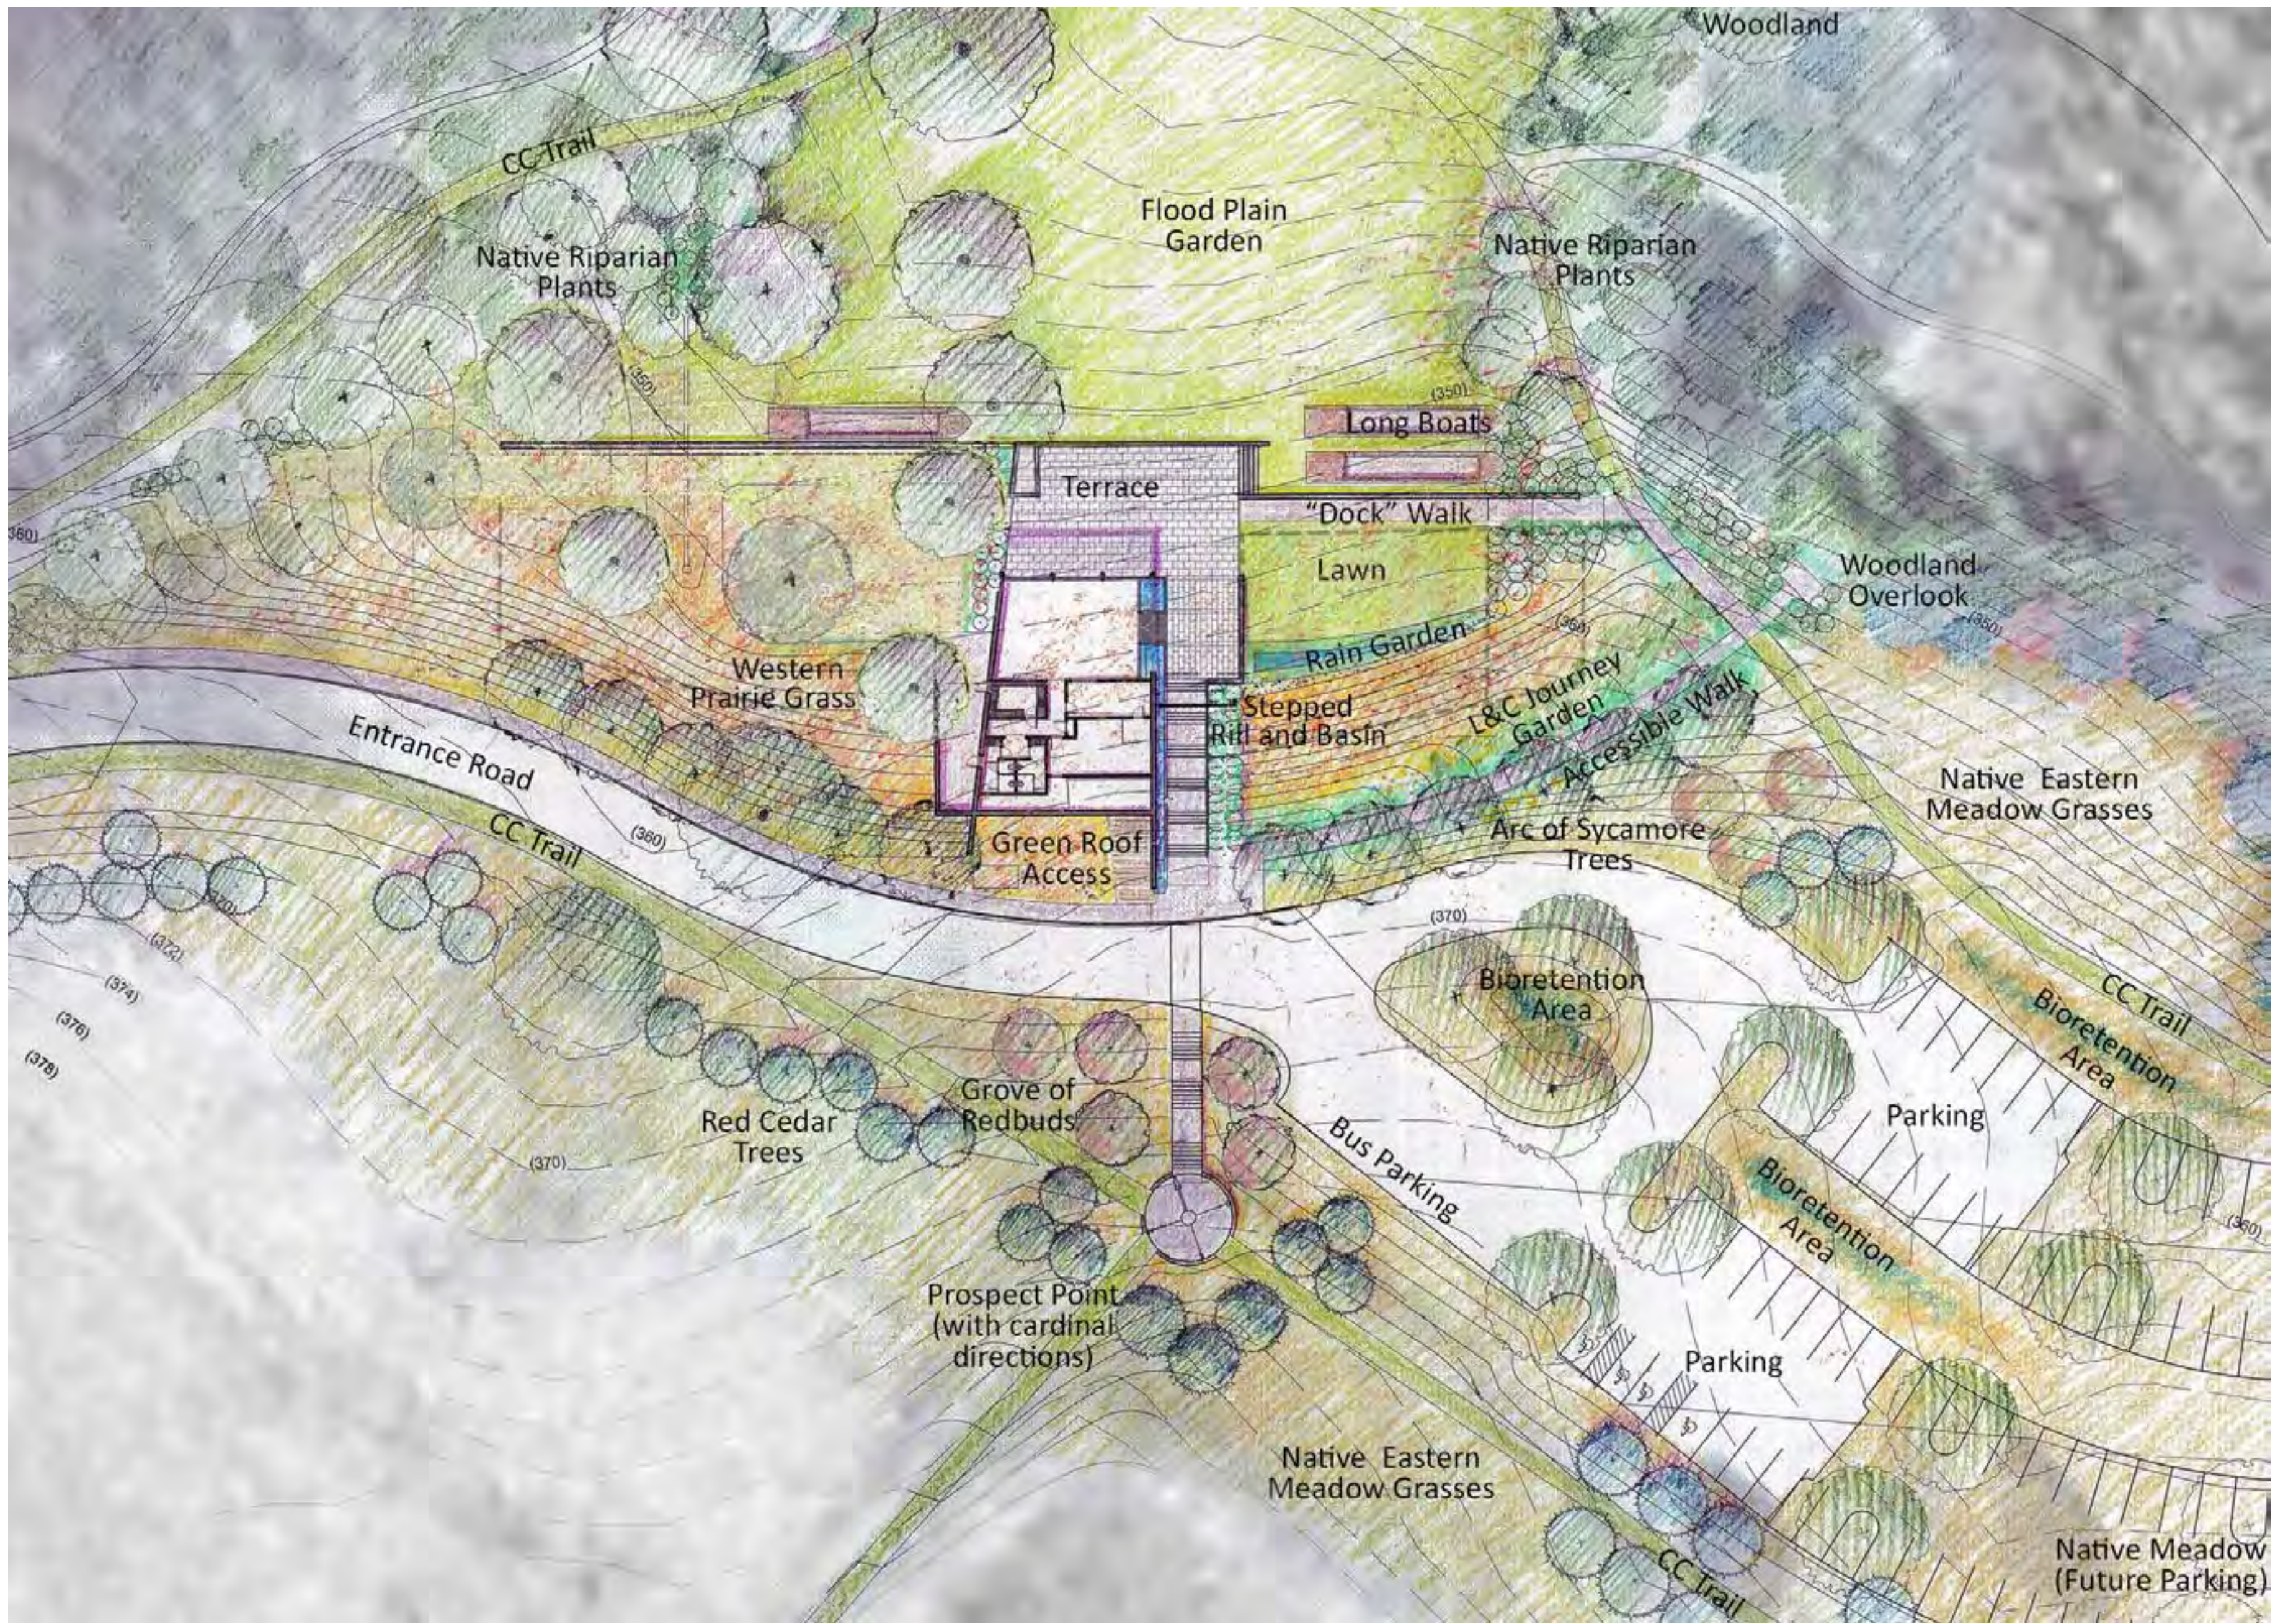

SITE PLAN

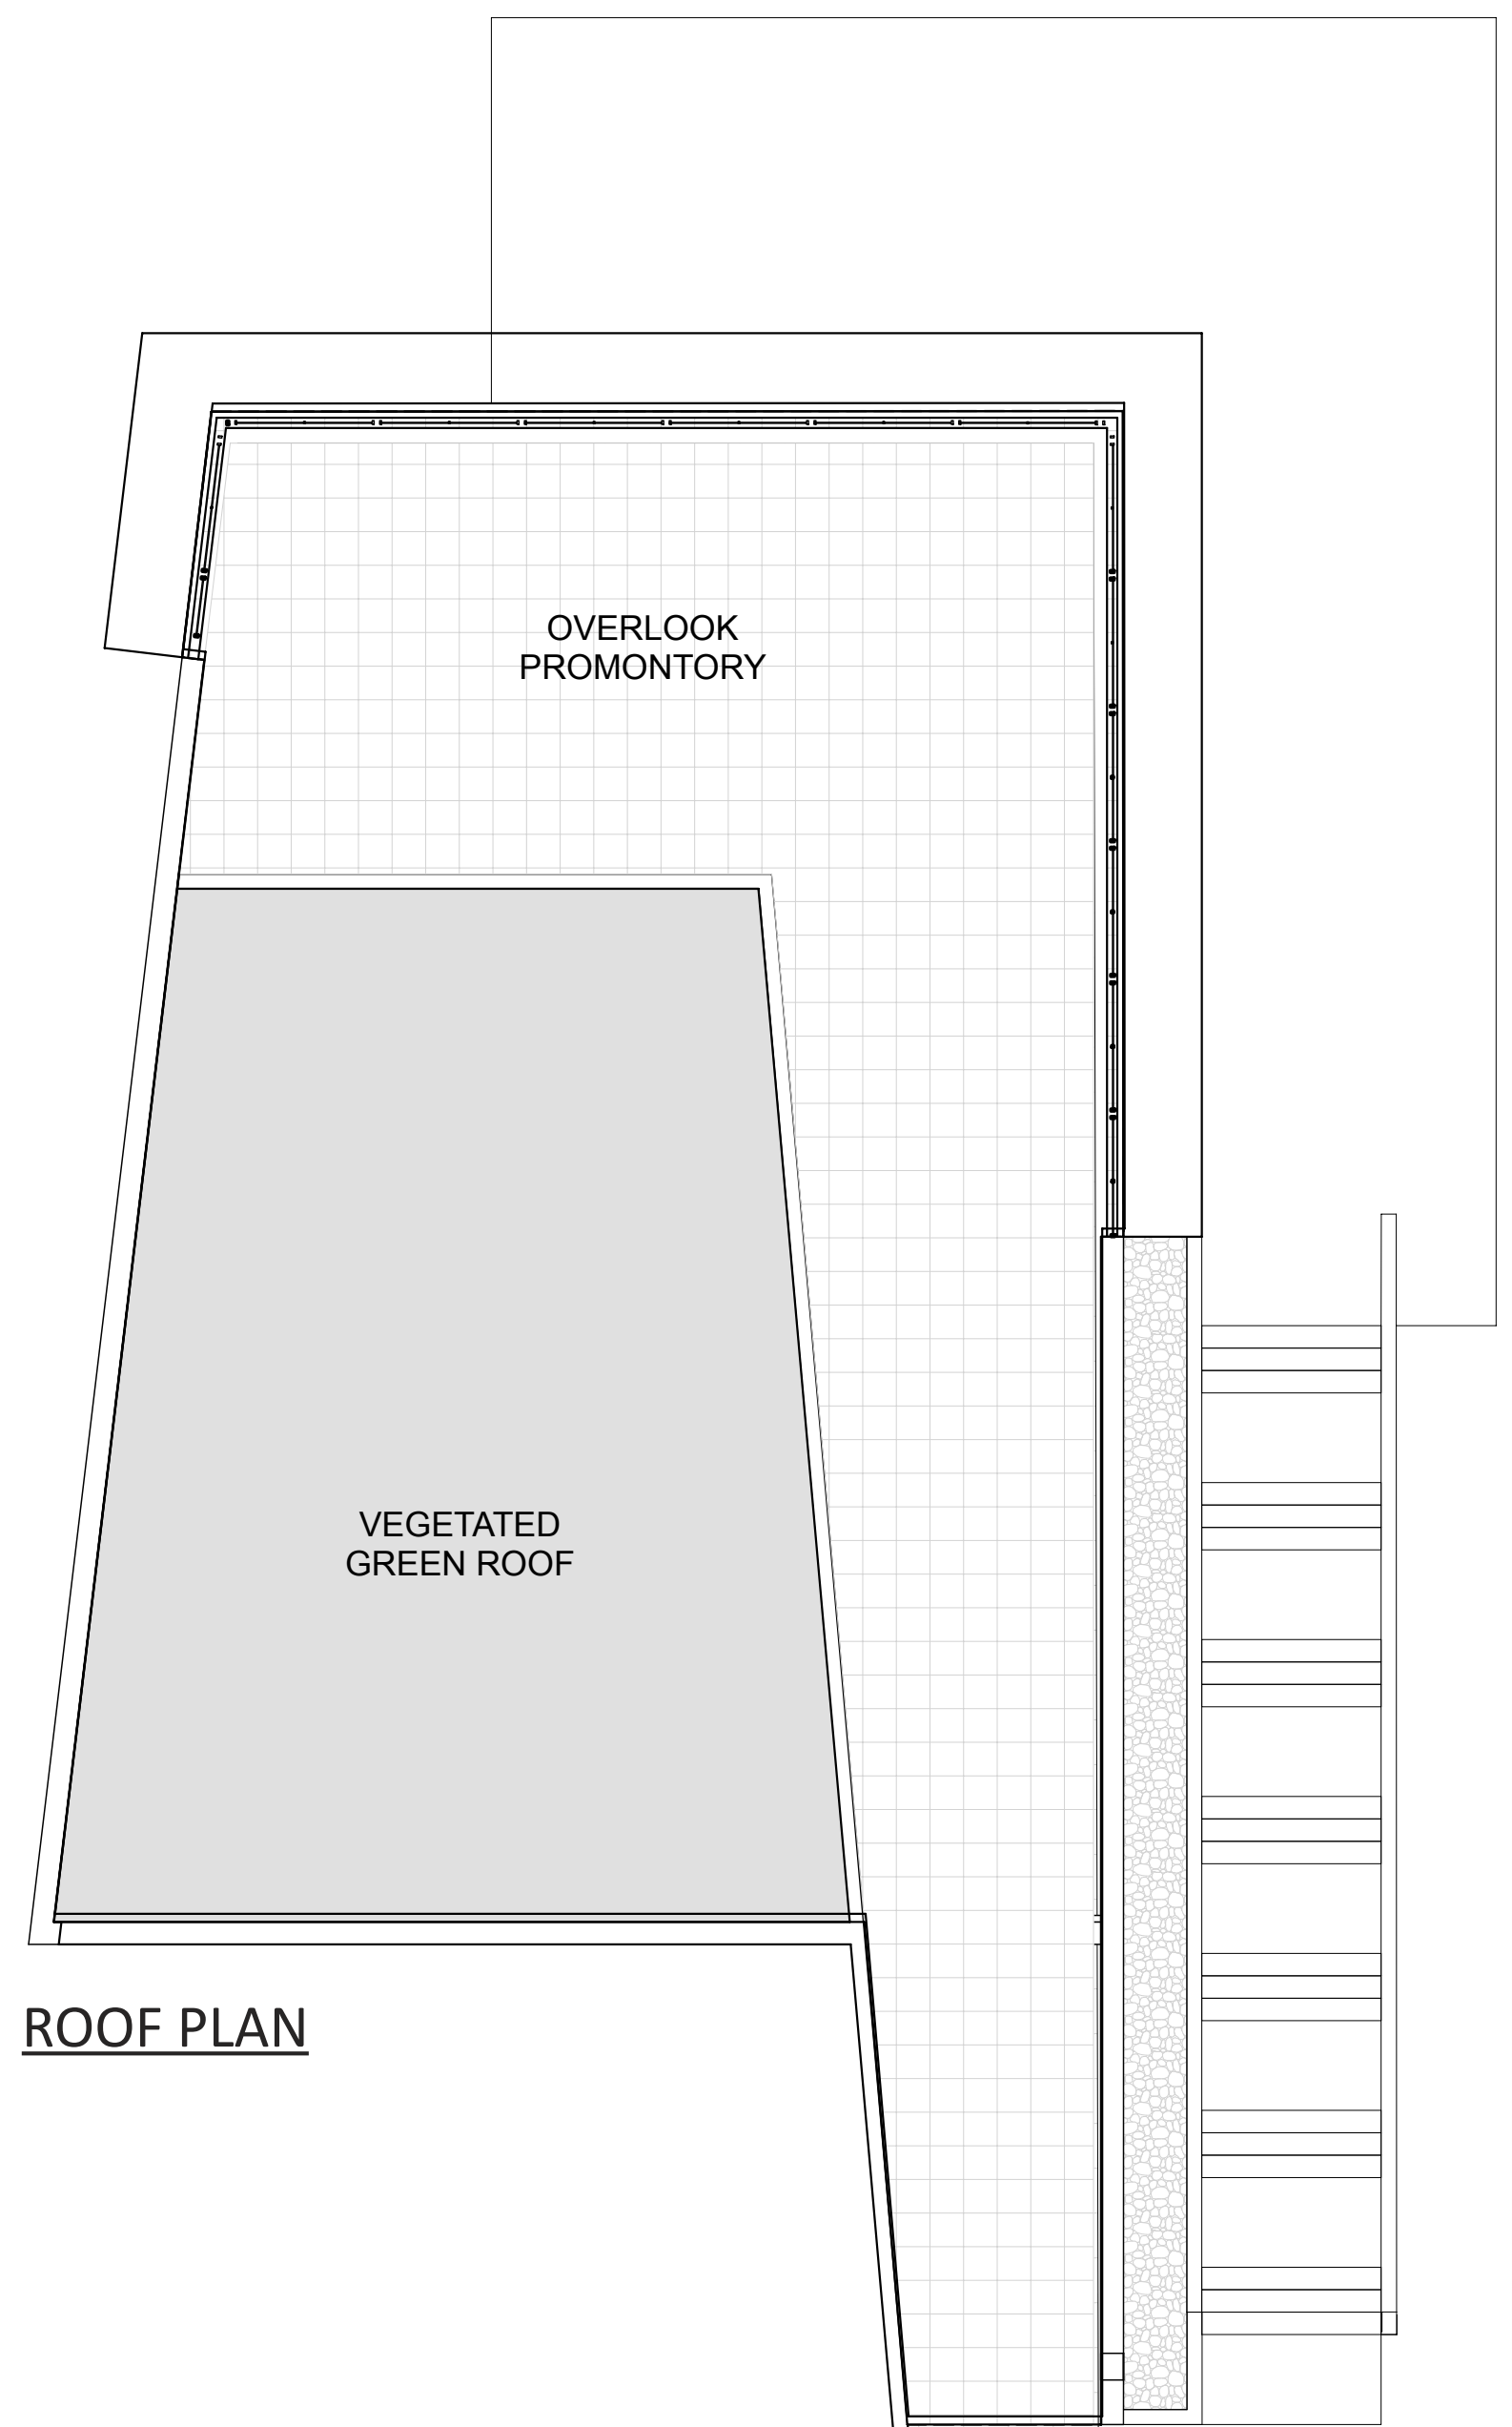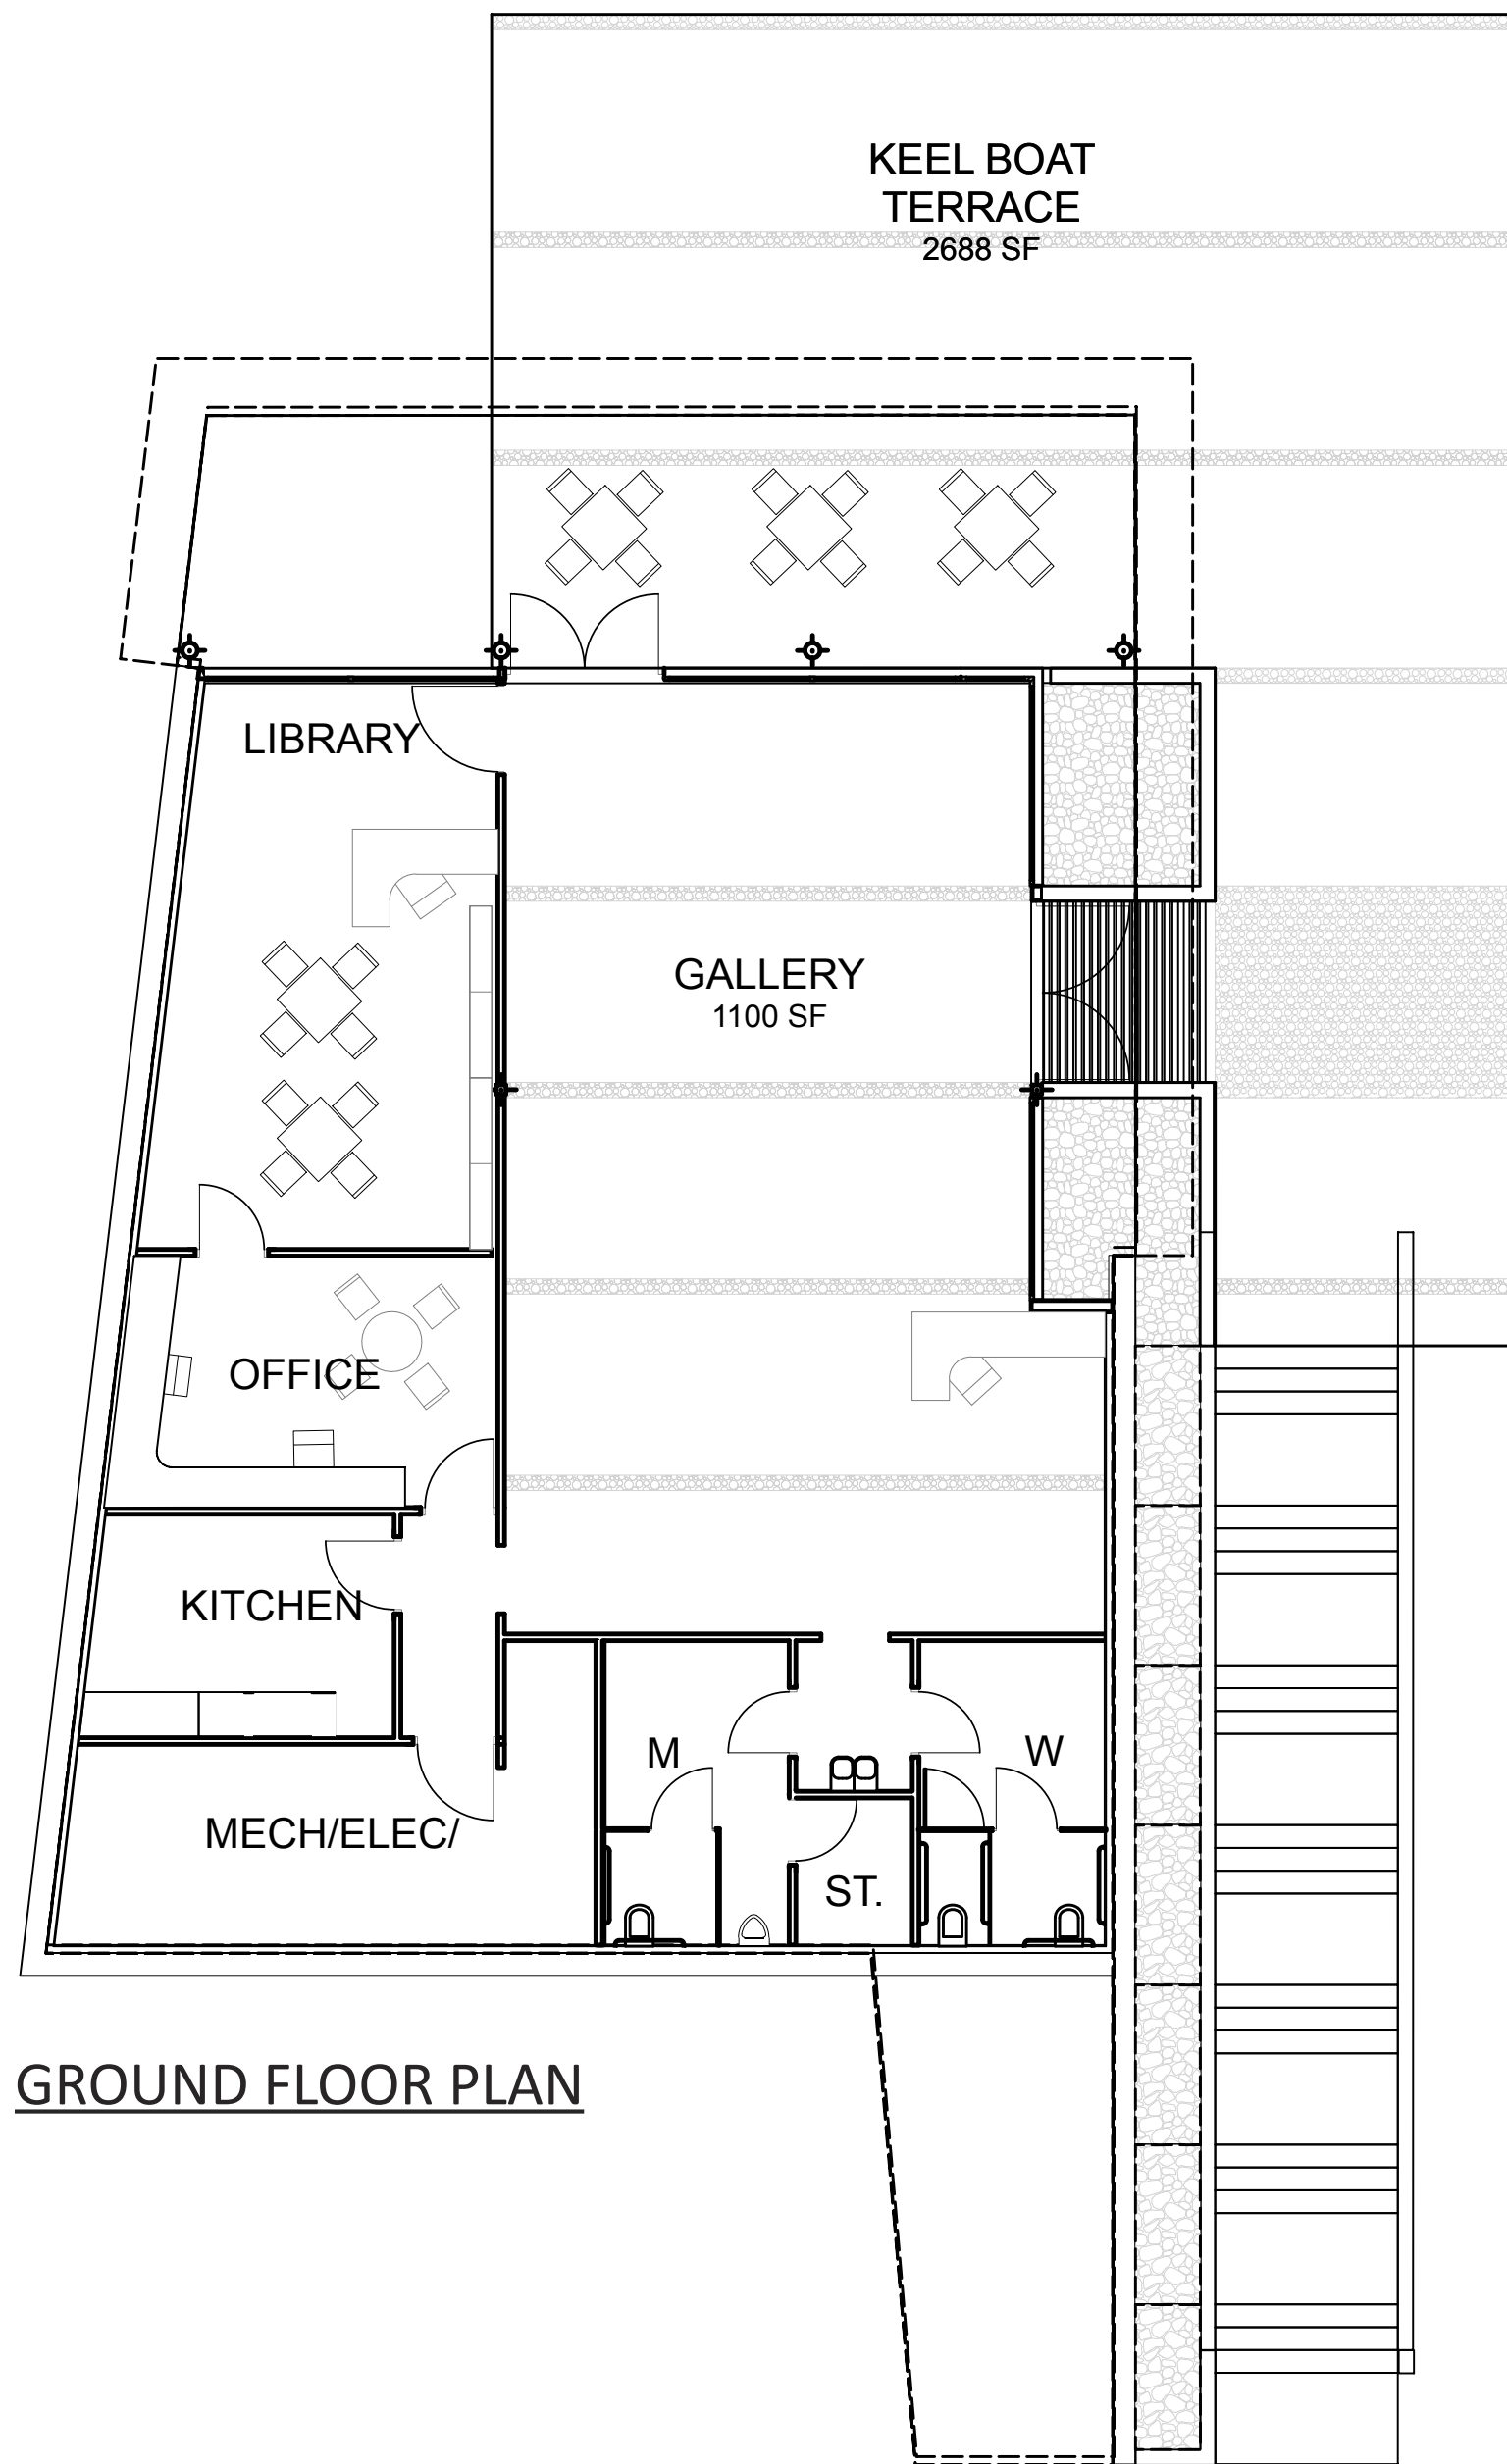

BUILDING PLANS

NOT TO SCALE



DONOR OPPORTUNITIES

Donor Opportunity #1

Add additional landscaping per Planting Plan L-3.0. Base plan includes only those plantings required for permitting.

Donor Opportunity #2

Add fieldstone veneer to exterior concrete walls. Add fire pit. The base plan walls are concrete.

Donor Opportunity #3

Bluestone pavers in lieu of concrete terrace. Bluestone is a locally-sourced material.

Donor Opportunity #4

Add Rain Garden per Materials Plan, L-1.0 and Planting Plan, L-3.0.

Donor Opportunity #5




Add Cambia wood deck at Terrace Overlook. Cambia wood is a thermally modified wood that is an environmentally responsible alternative to pressure treated decking or exotic hardwoods.

Donor Opportunity #6

Add recirculating water to riverstone bed.

Donor Opportunity #7

Add service drive and service court.

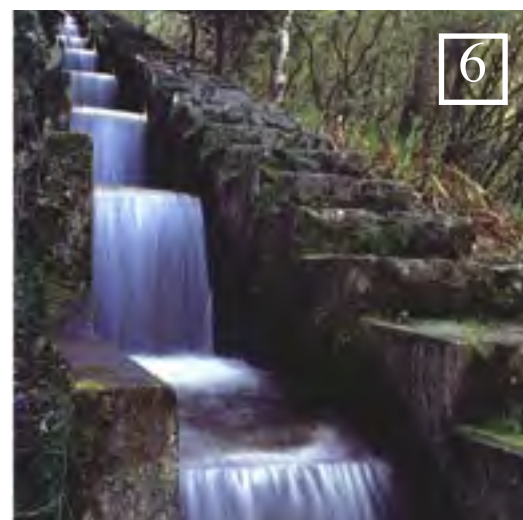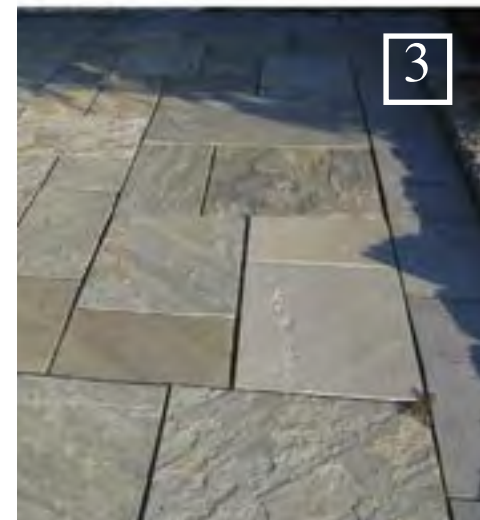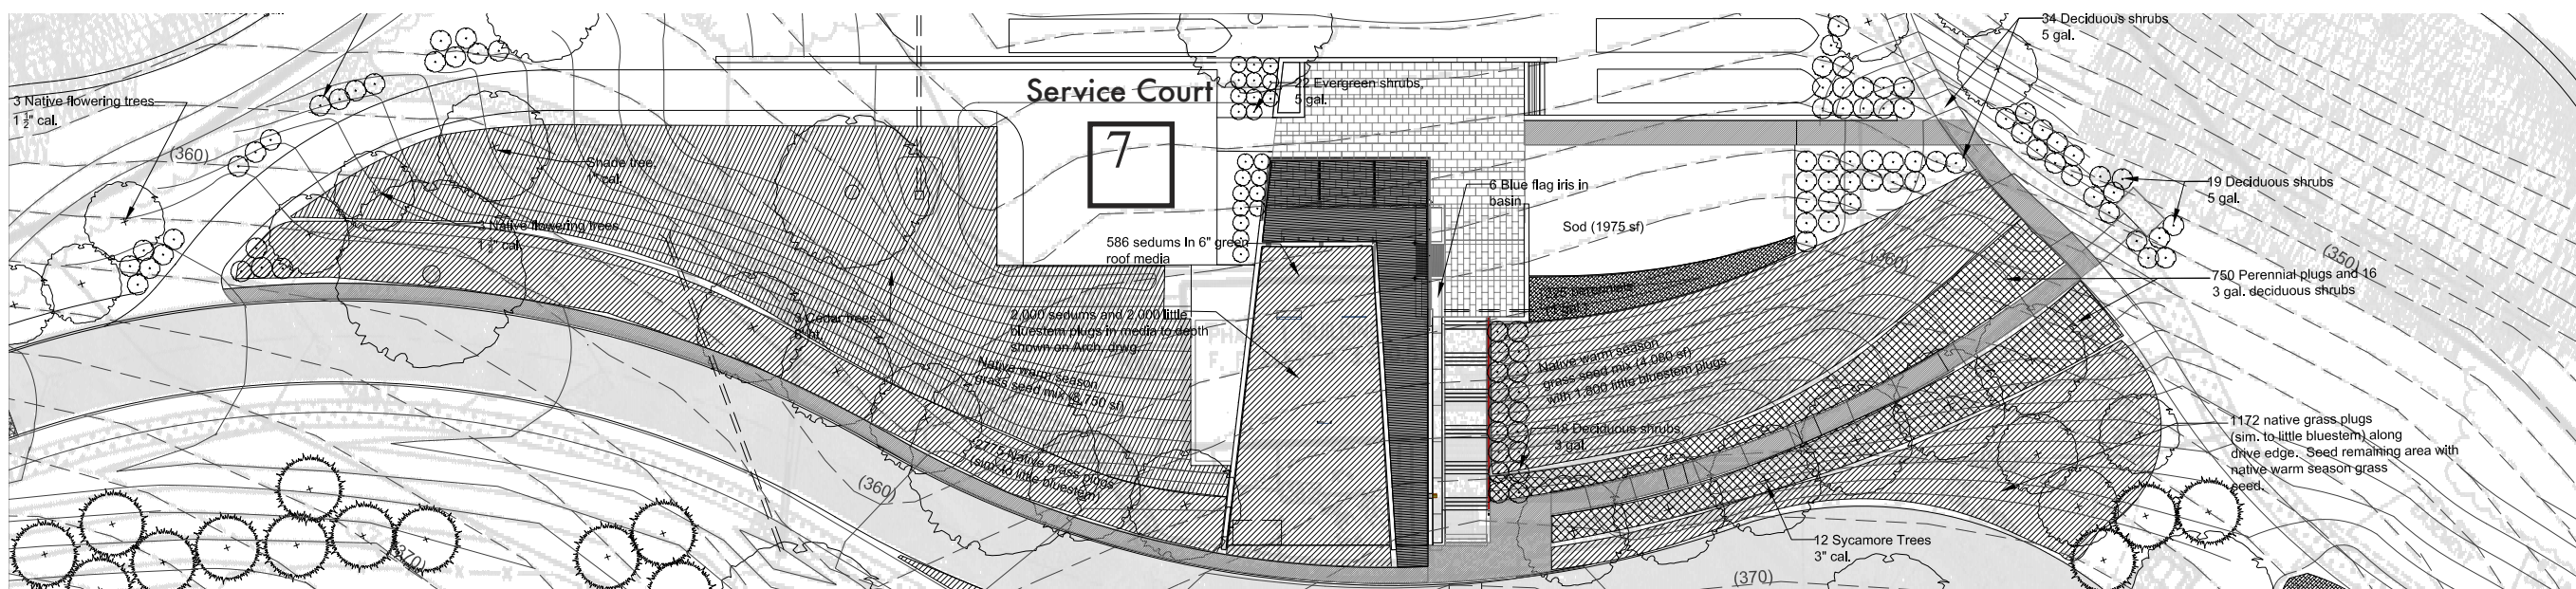

DONOR OPPORTUNITIES